




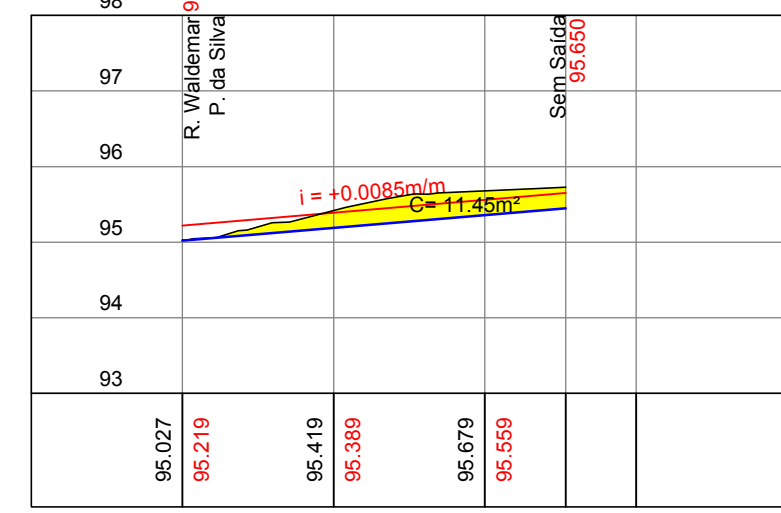


RUA PROJETADA 09
ESC: H - 1:1000; V - 1:100

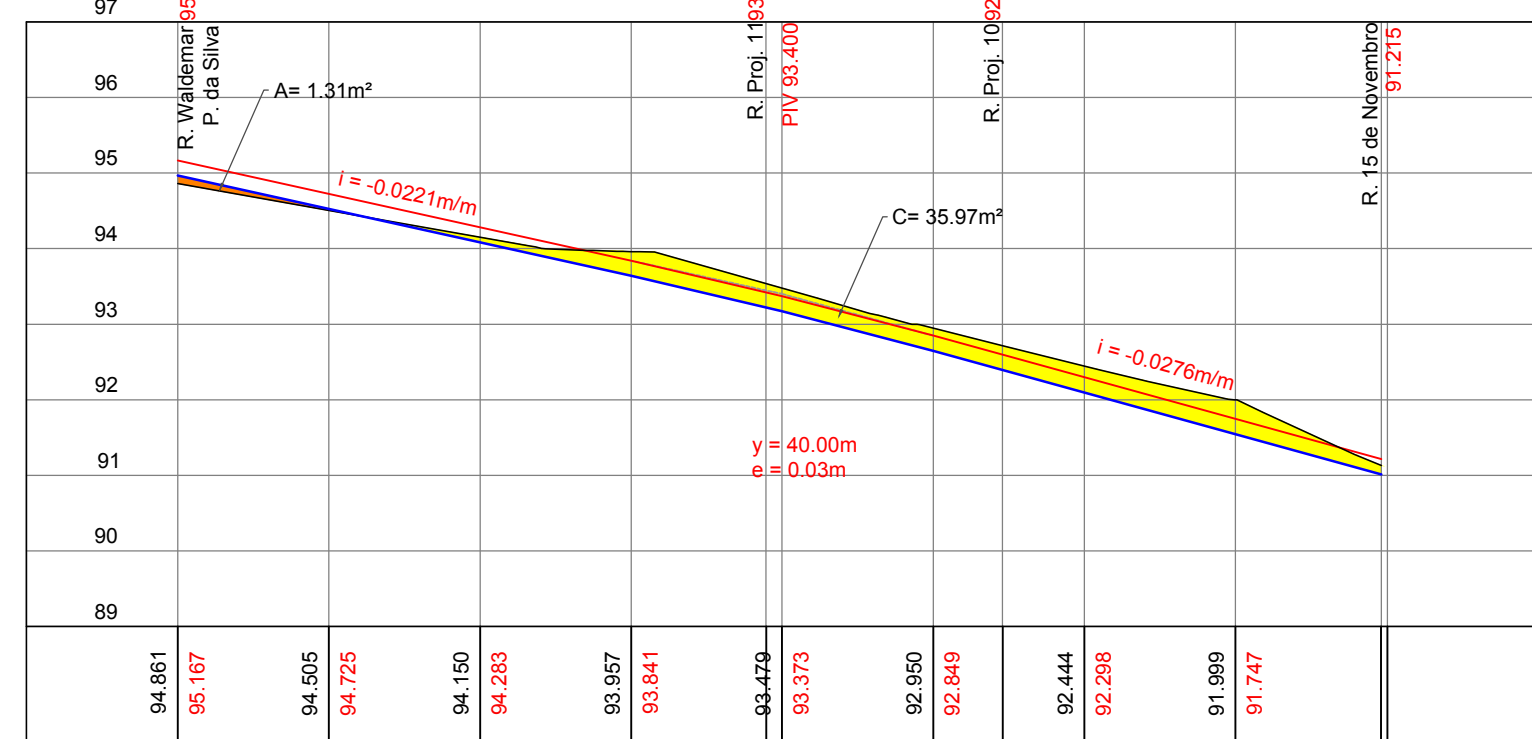


RUA NOVA VIDA
ESC: H - 1:1000; V - 1:100

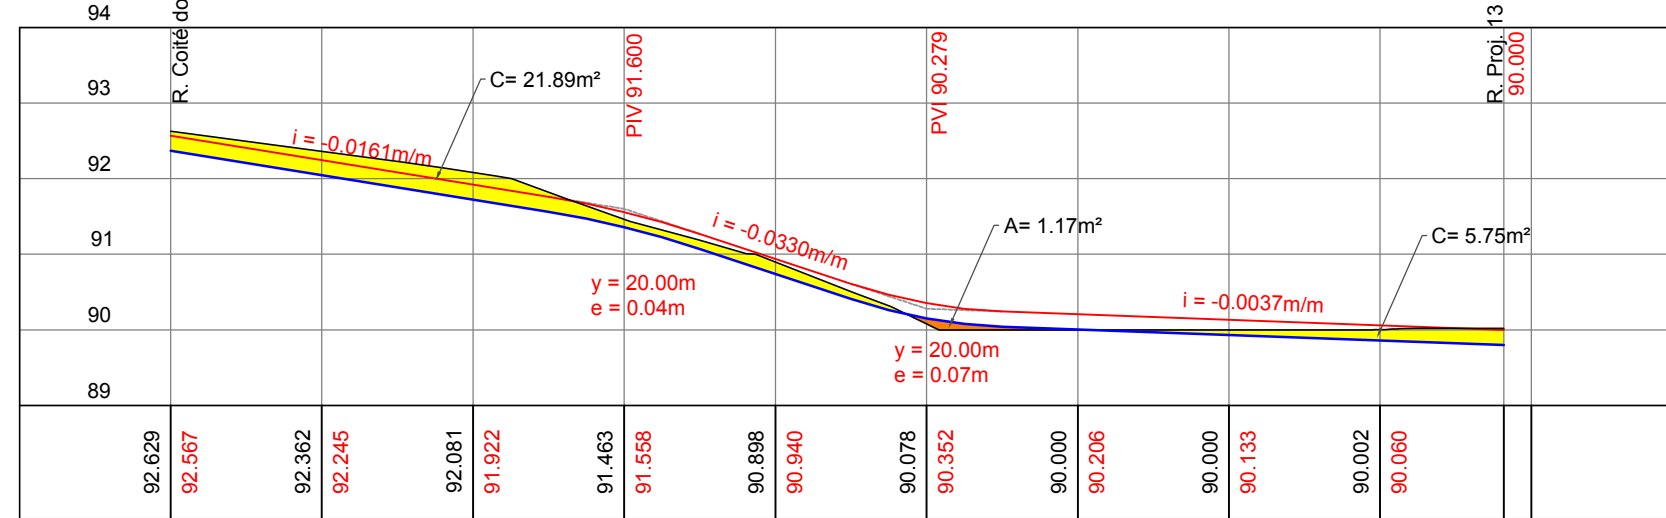


RUA IBATEGUARA
ESC: H - 1:1000; V - 1:100

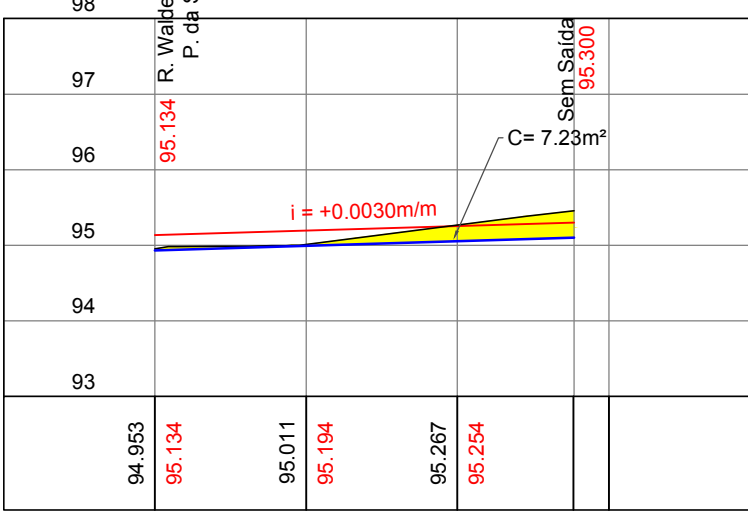


RUA ANADIA
ESC: H - 1:1000; V - 1:100

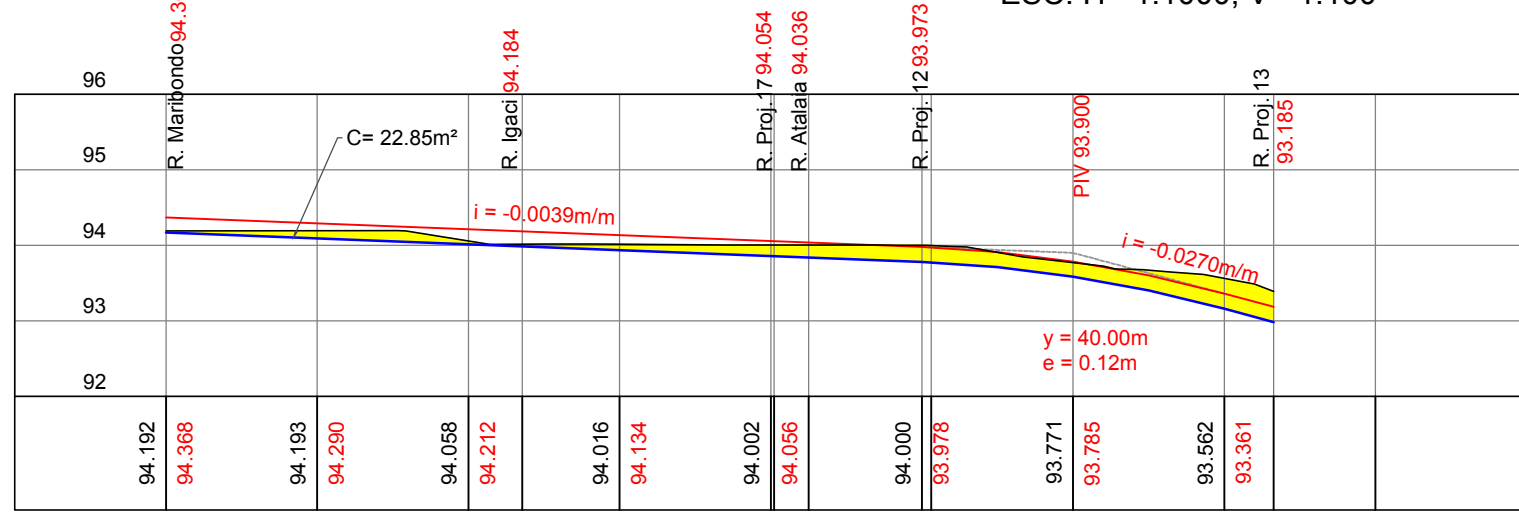


RUA DAS PALMEIRAS
ESC: H - 1:1000; V - 1:100

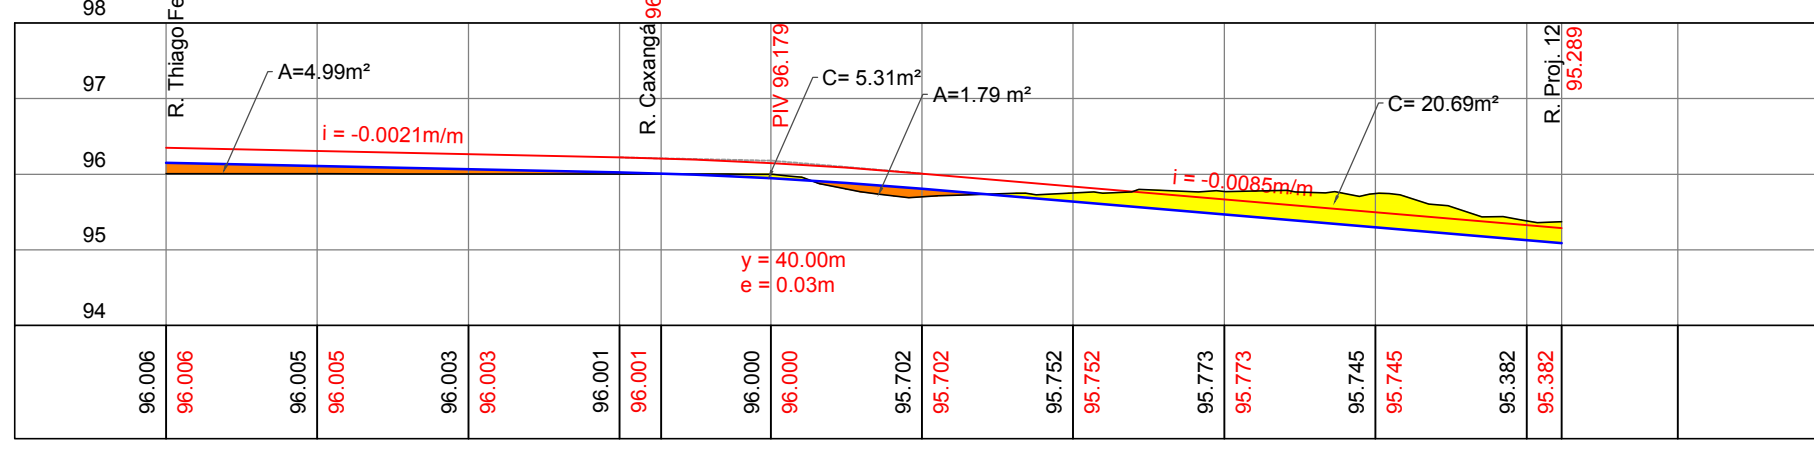


RUA PETRONILA RODRIGUES
ESC: H - 1:1000; V - 1:100

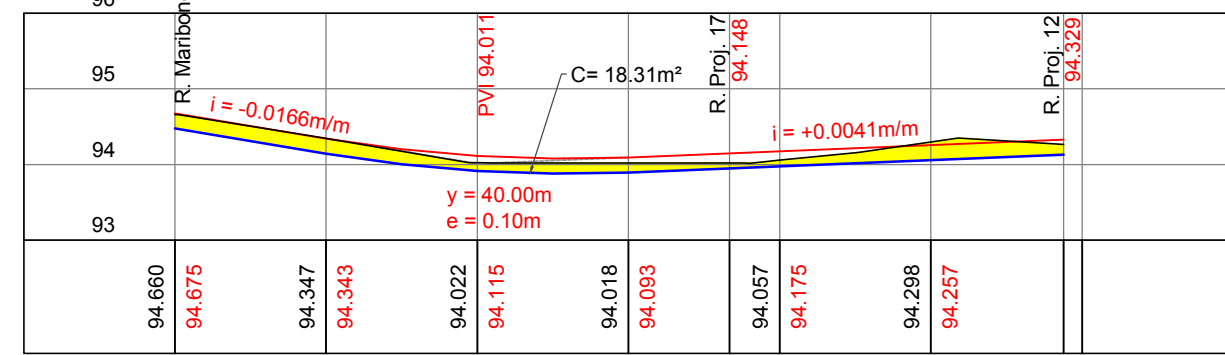


RUA ARAPIRACA
ESC: H - 1:1000; V - 1:100

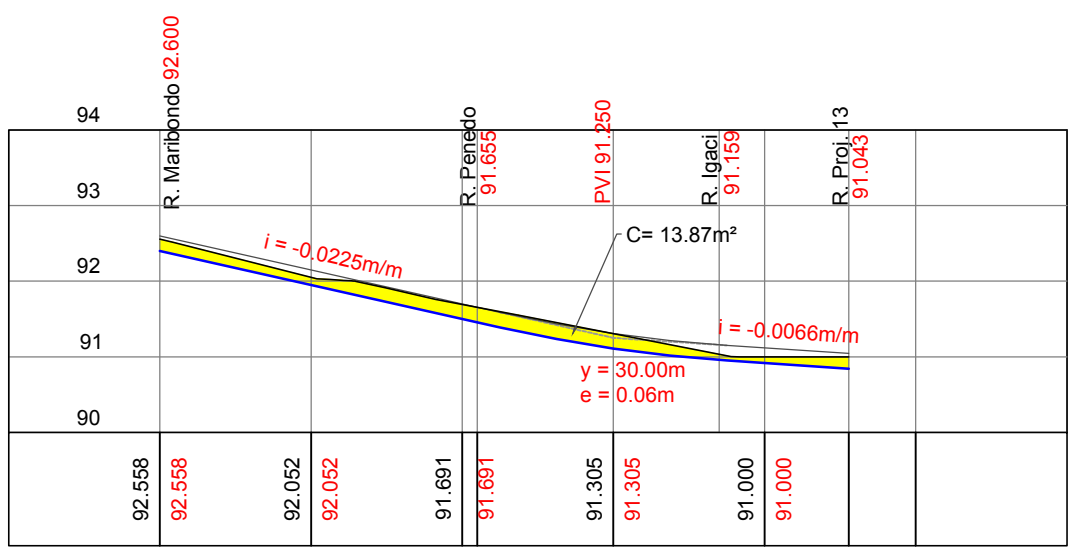


RUA CHÁ PRETA
ESC: H - 1:1000; V - 1:100

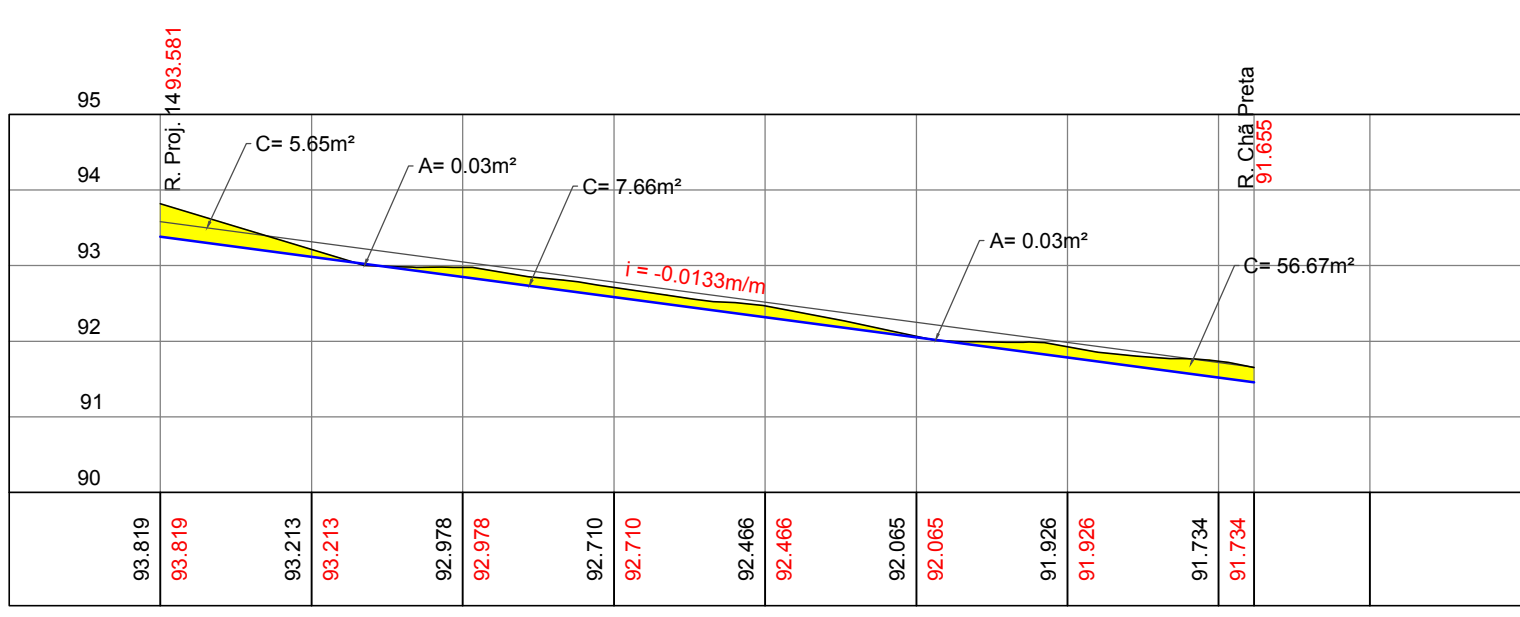


RUA PENEDO
ESC: H - 1:1000; V - 1:100

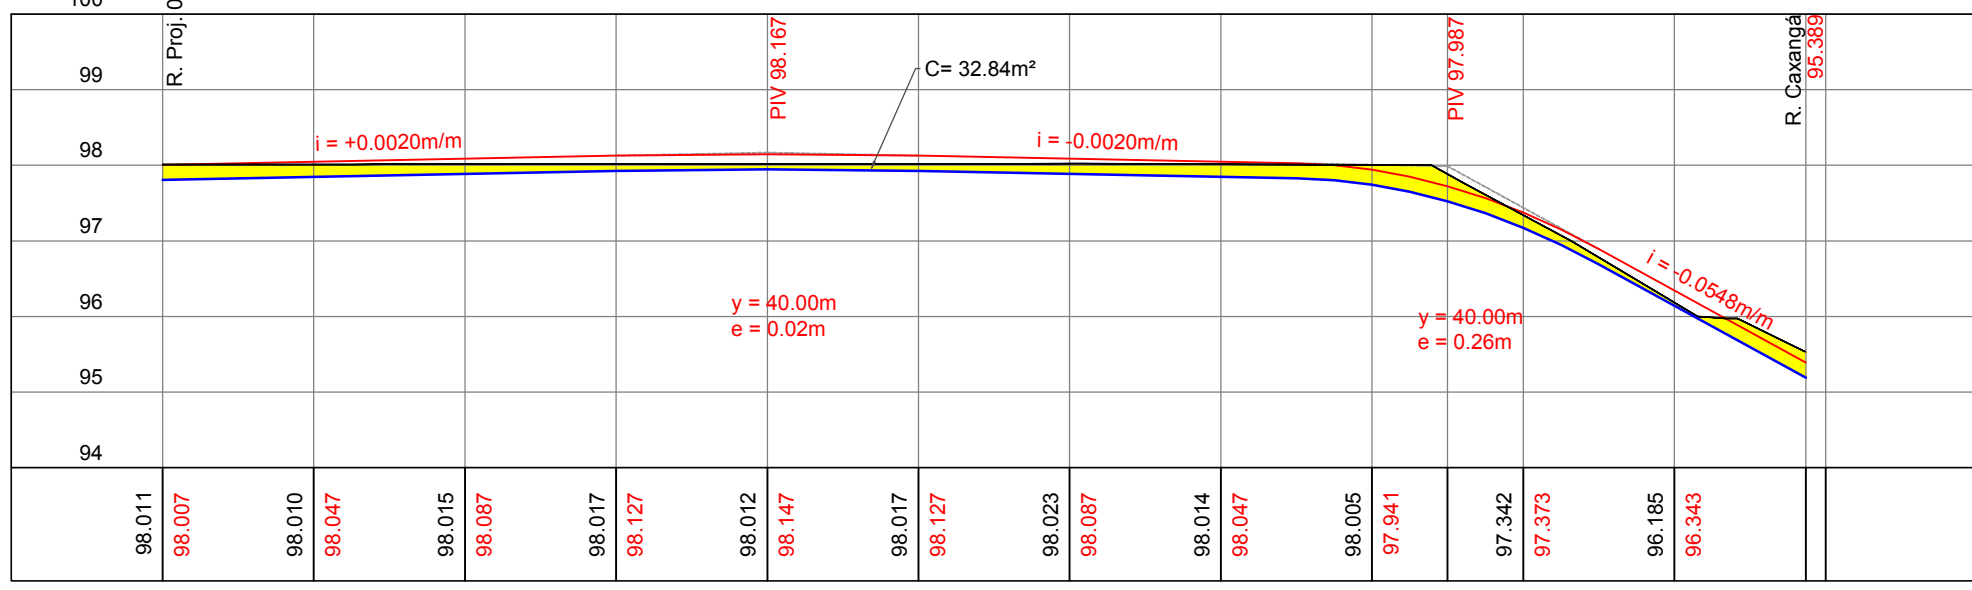


RUA ENG. VALMIR BARROS
ESC: H - 1:1000; V - 1:100

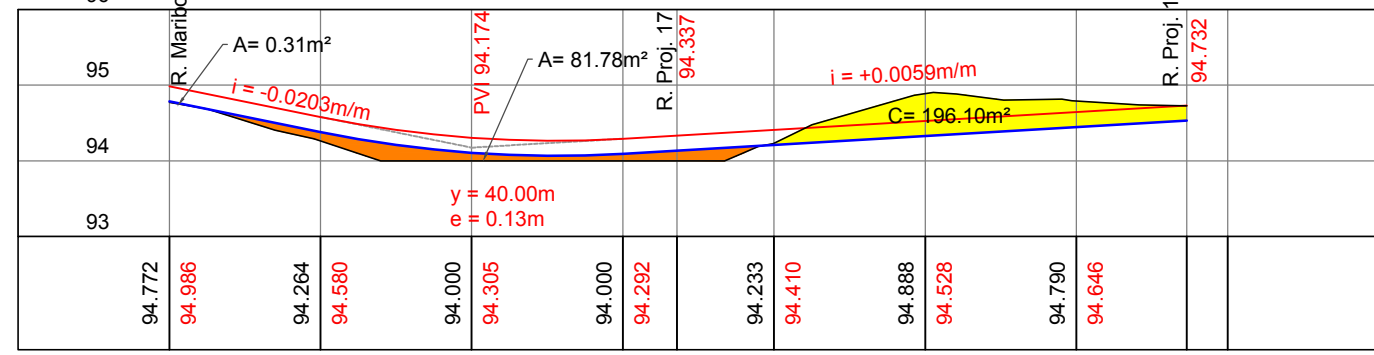


RUA BATALHA
ESC: H - 1:1000; V - 1:100

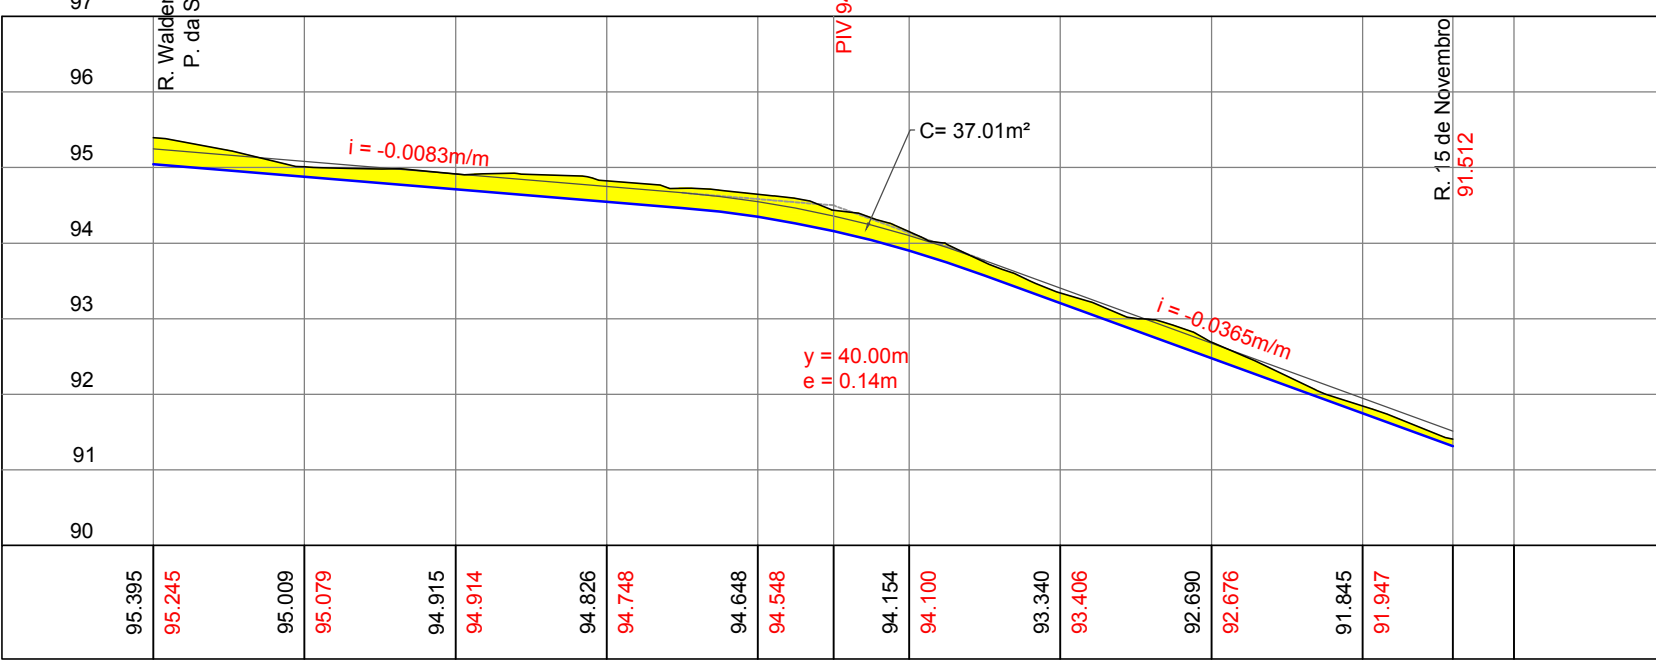


RUA CICERO ANDRE
ESC: H - 1:1000; V - 1:100

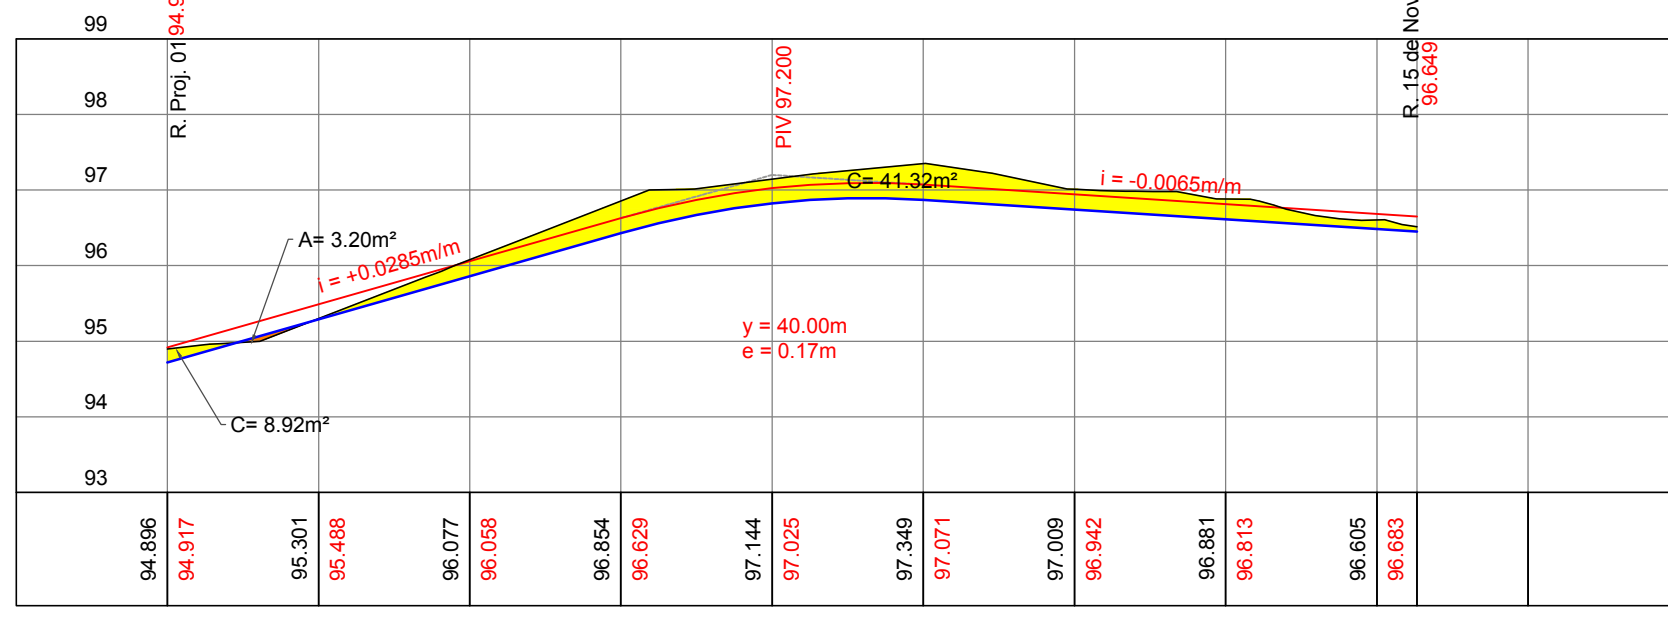


RUA PARIPUEIRA
ESC: H - 1:1000; V - 1:100

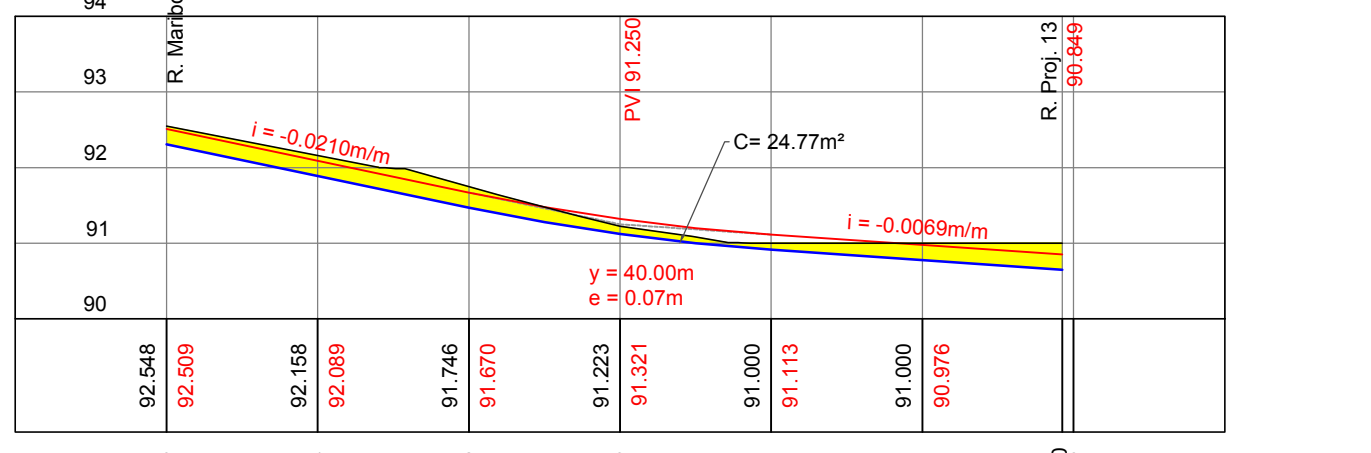


RUA MARAVILHA
ESC: H - 1:1000; V - 1:100

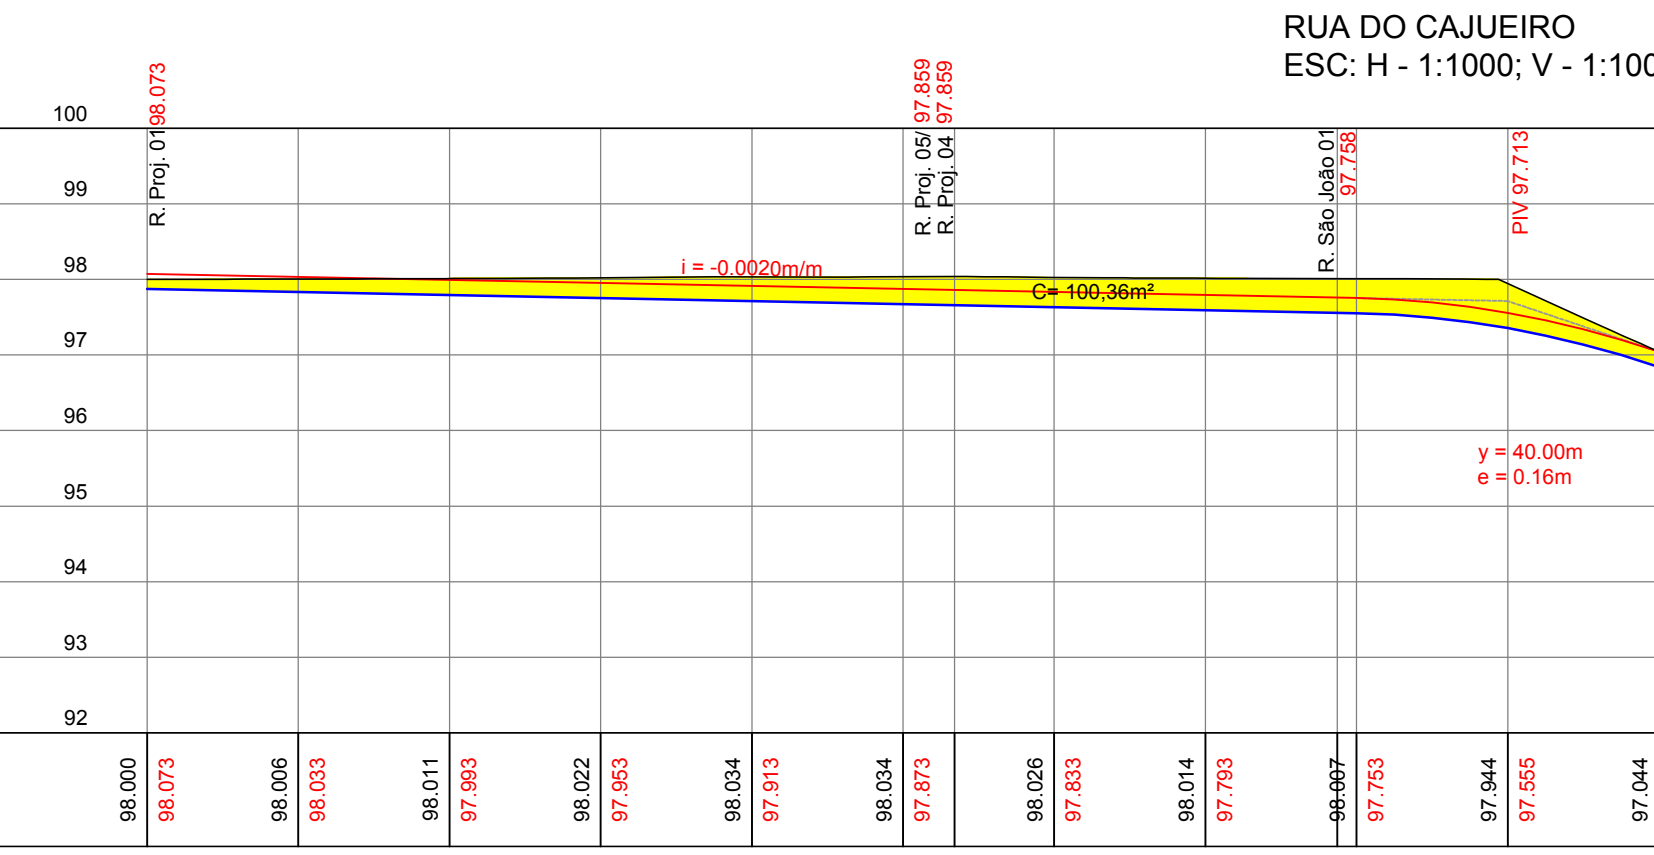


RUA DO CAJUEIRO
ESC: H - 1:1000; V - 1:100

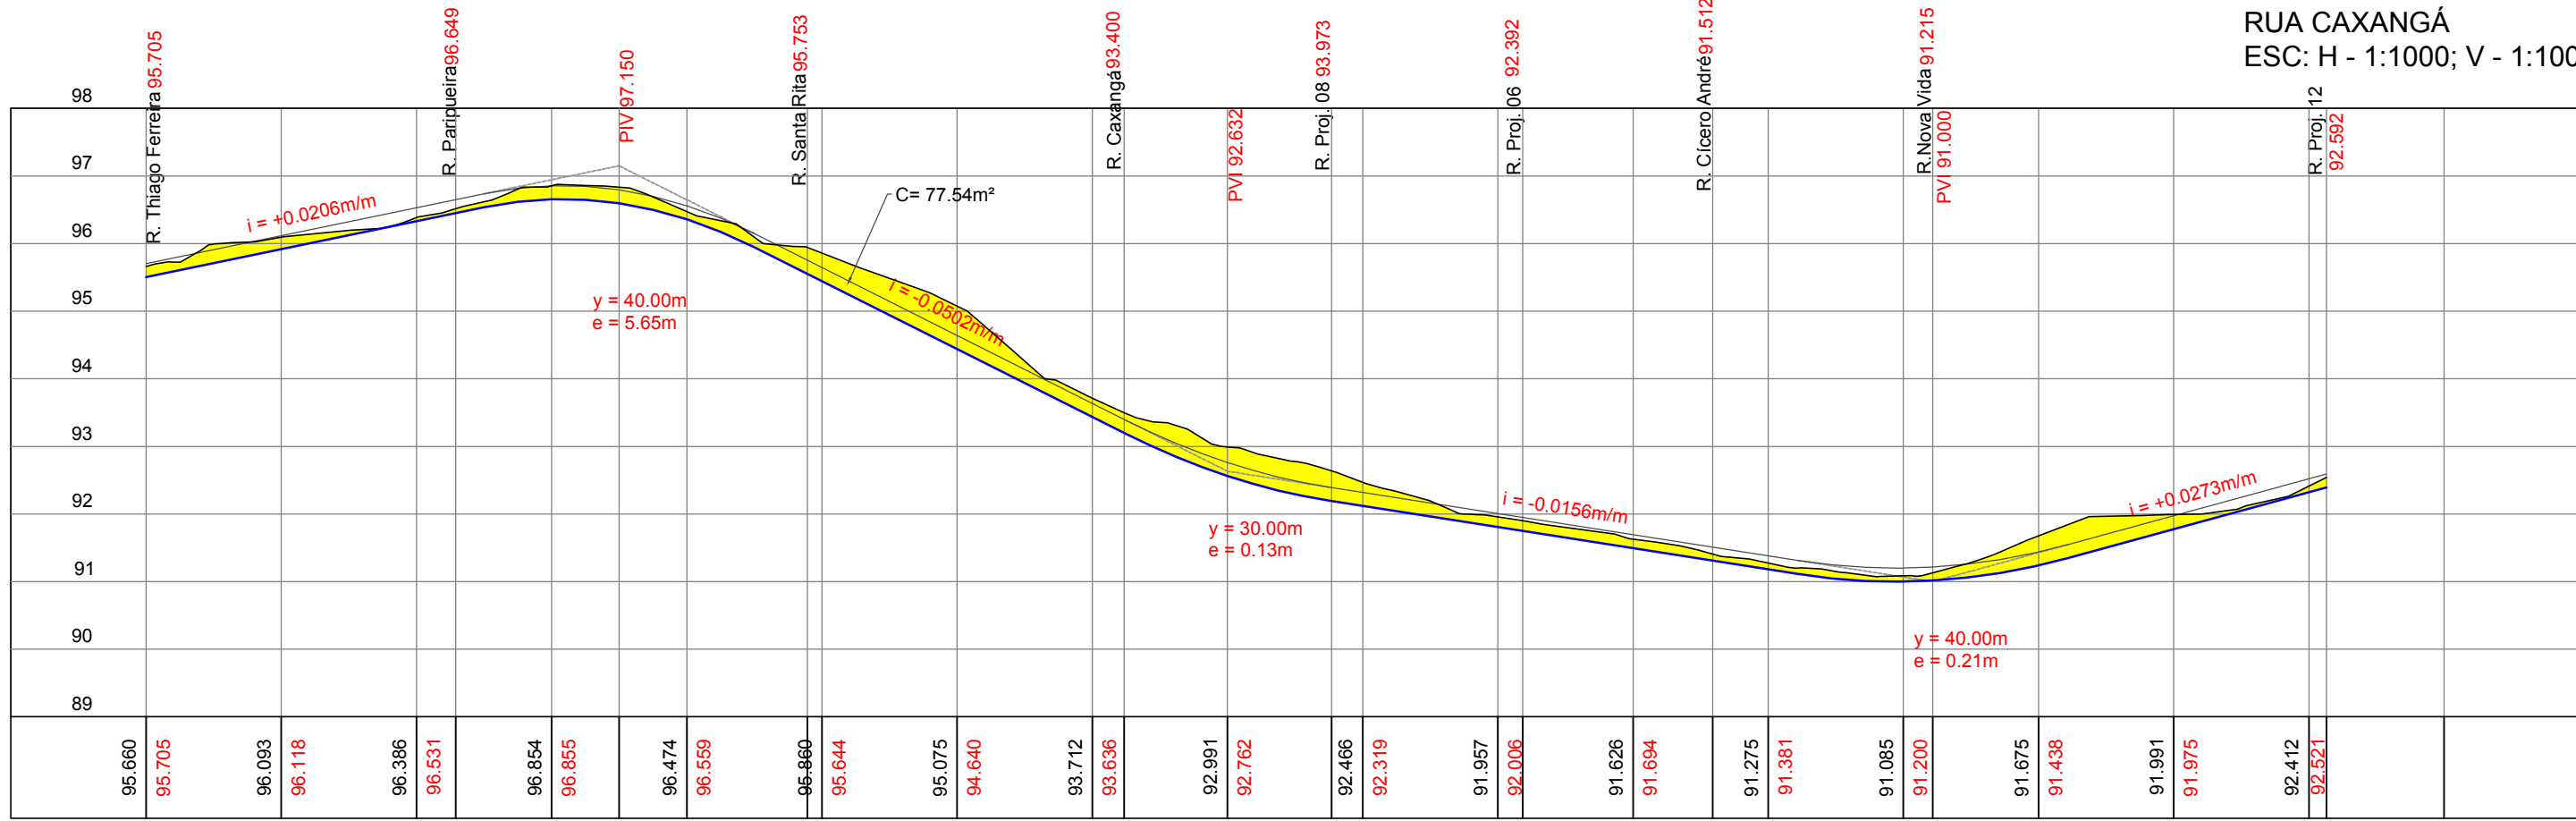


RUA XANGÃ
ESC: H - 1:1000; V - 1:100

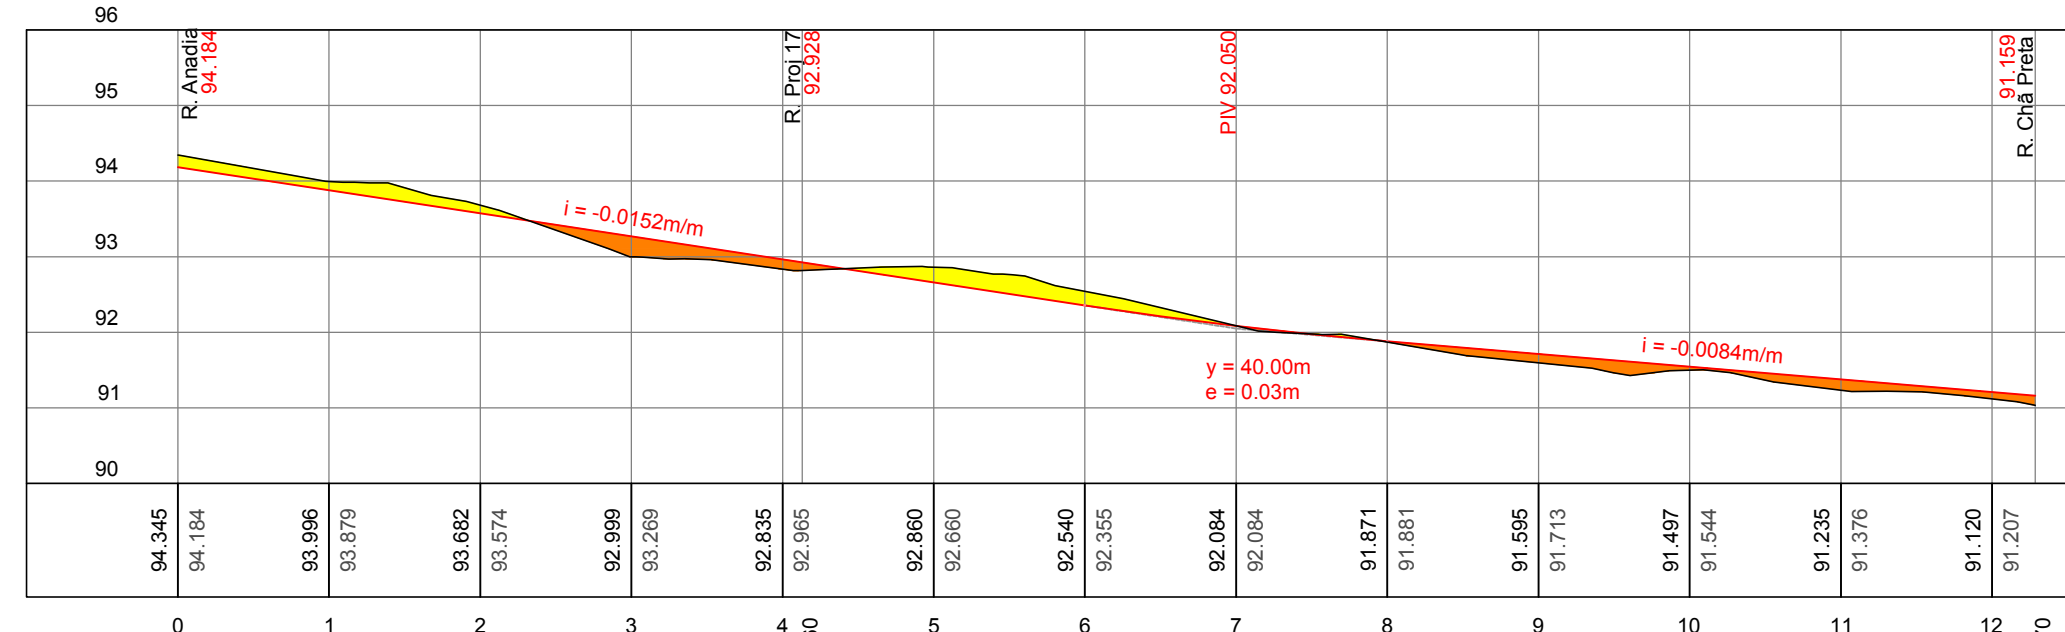

RUA IGACI
ESC: H - 1:1000; V - 1:100

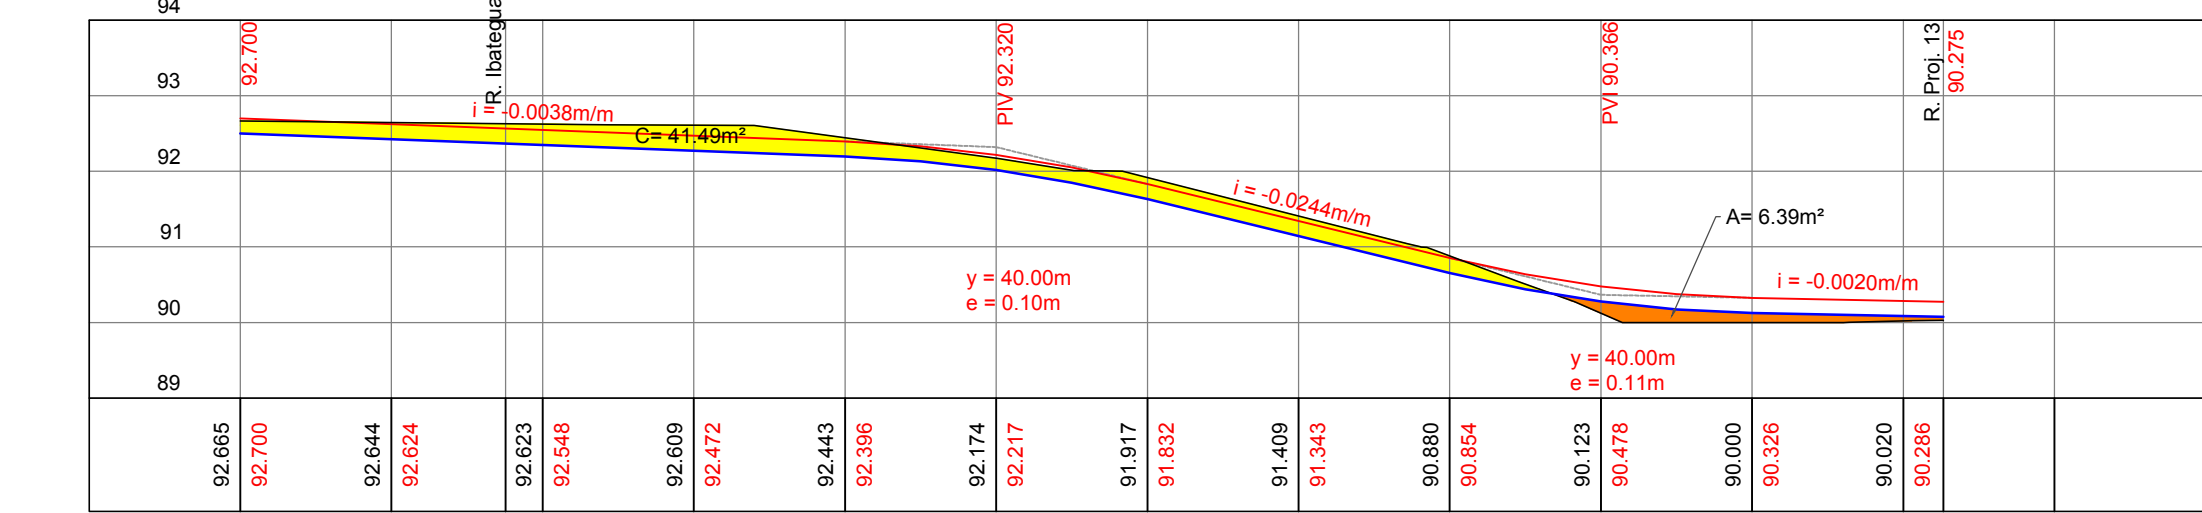

RUA COITÉ DO NÔIA
ESC: H - 1:1000; V - 1:100

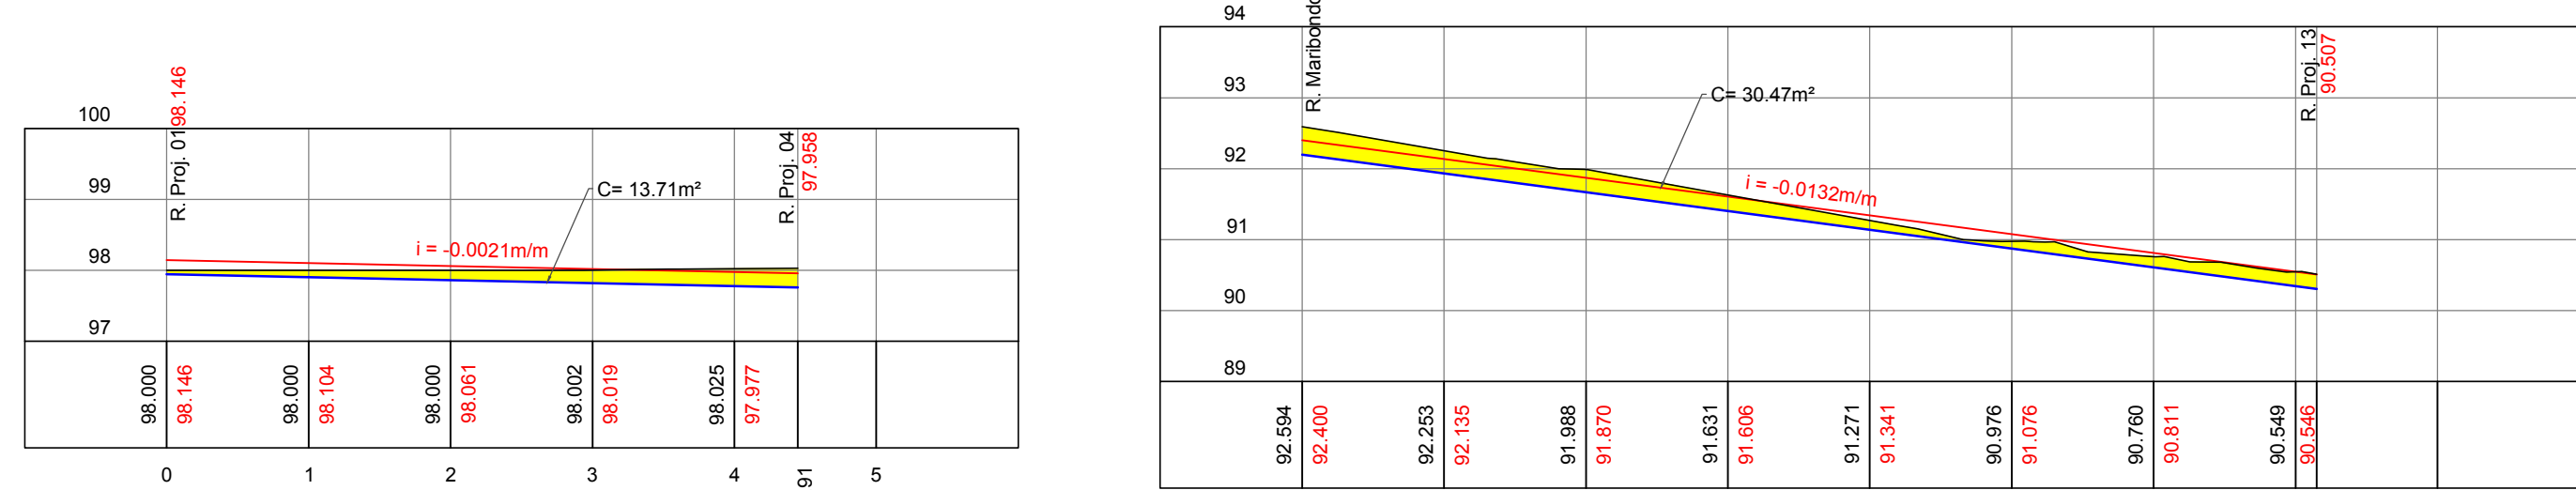

RUA MONTEIROPOLIS
ESC: H - 1:1000; V - 1:100

PLANILHA DE MOVIMENTO DE TERRA DO ARRUAMENTO - BAIRRO: CLIMA BOM - ÁREA 'C'					
ORDEN	VIA	ÁREA CORTE (m²)	ÁREA ATERRO (m²)	LARG (m)	VOLUME CORTE (m³)
1	R. 15 DE NOVOEMBRO	77,54	0,01	0,00	405,24
2	R. ANADIA	22,88	0,00	0,00	127,28
3	R. ARAPIRACA	18,30	0,00	0,00	109,60
4	R. ATALAIA	28,20	1,52	0,00	109,20
5	R. BATALHA	39,61	8,21	0,00	117,66
6	R. CAXANGÁ	117,33	0,80	0,00	703,98
7	R. CHÁ PRETA	13,86	0,00	0,00	83,16
8	R. CÍCERO ANDRE	32,01	0,00	0,00	169,07
9	R. COITÉ DO NÔIA	41,49	6,88	7,00	280,49
10	R. DAS PALMEIRAS	53,03	0,00	0,00	118,18
11	R. DE CARVALHO	11,24	0,31	0,00	127,84
12	R. ENG. VALMIR BARROS	32,83	0,00	0,00	196,08
13	R. IBATEGUARA	27,63	1,17	0,00	105,78
14	R. IGACI	14,17	14,13	0,00	88,20
15	R. MARAVILHA	24,77	0,00	0,00	148,62
16	R. MARIBONDO	100,01	1,60	7,00	700,07
17	R. MONTEIROPOLIS	36,46	0,00	0,00	182,76
18	R. NOVA VIDA	35,96	1,51	0,00	215,76
19	R. PARIPUEIRA	42,21	0,32	0,00	233,26
20	R. PENEDO	18,07	0,00	0,00	94,86
21	R. PETRONILA RODRIGUES	21,22	6,78	7,00	148,54
22	R. PROJ. 03	48,54	0,60	0,00	270,54
23	R. PROJ. 02	58,04	6,30	7,00	696,28
24	R. PROJ. 01	13,71	0,00	0,00	82,26
25	R. PROJ. 04	86,00	1,35	0,00	216,00
26	R. PROJ. 05	14,89	2,37	0,00	89,51
27	R. PROJ. 06	32,02	1,45	0,00	182,12
28	R. PROJ. 07	11,20	0,00	0,00	44,80
29	R. PROJ. 08	15,72	0,00	0,00	48,60
30	R. PROJ. 09	11,45	0,00	0,00	43,80
31	R. PROJ. 10	11,02	0,00	0,00	33,06
32	R. PROJ. 11	8,80	0,00	0,00	33,20
33	R. PROJ. 12	81,96	3,00	0,00	378,92
34	R. PROJ. 13	88,28	18,72	7,00	617,96
35	R. PROJ. 14	18,88	0,00	0,00	94,40
36	R. PROJ. 15	7,23	0,00	0,00	36,10
37	R. PROJ. 17	6,82	3,71	0,00	45,92
38	R. SANTA HELENA	26,97	0,15	7,00	174,79
39	R. SANTARITA	40,11	0,00	0,00	381,07
40	R. SÃO JOÃO 01	23,24	1,81	7,00	162,68
41	R. SÃO JOÃO 02	31,28	0,71	0,00	187,08
42	R. SÃO JOÃO 03	40,34	33,15	0,00	382,68
43	R. THIAGO FERREIRA	37,35	2,60	0,00	223,50
44	R. WALDEMAR F. DA SILVA	56,60	4,59	0,00	496,60
45	R. WILSON	39,67	0,00	0,00	103,26
46	TV. DA ESPERANÇA	30,79	0,00	0,00	64,74
47	TV. HORANDA	12,46	0,00	0,00	49,84
TOTAL		1.584,83	94,16	4,00	5.755,17

CONVENÇÕES:	
—	TERRENO NATURAL
—	GREIDE PROJETADO
—	TERRENO PÓS-TERRAPLEIAGEM
■	ÁREA DE CORTE
■	ÁREA DE ATERRO